


Rev.	Date	Description
-	13/04/12	FOR INFORMATION
A	19/04/12	Minor labelling amendments


General Notes:
 This drawing must be read in conjunction with all relevant contracts, specifications and drawings. Copyright of this drawing and schedules is vested in the Architects.
 Dimensions are in millimetres and levels are in metres. Do not scale drawings, use figured dimensions only.
 Check and verify all dimensions on site prior to commencing work. Any discrepancies must be reported to the Architects in writing for clarification.

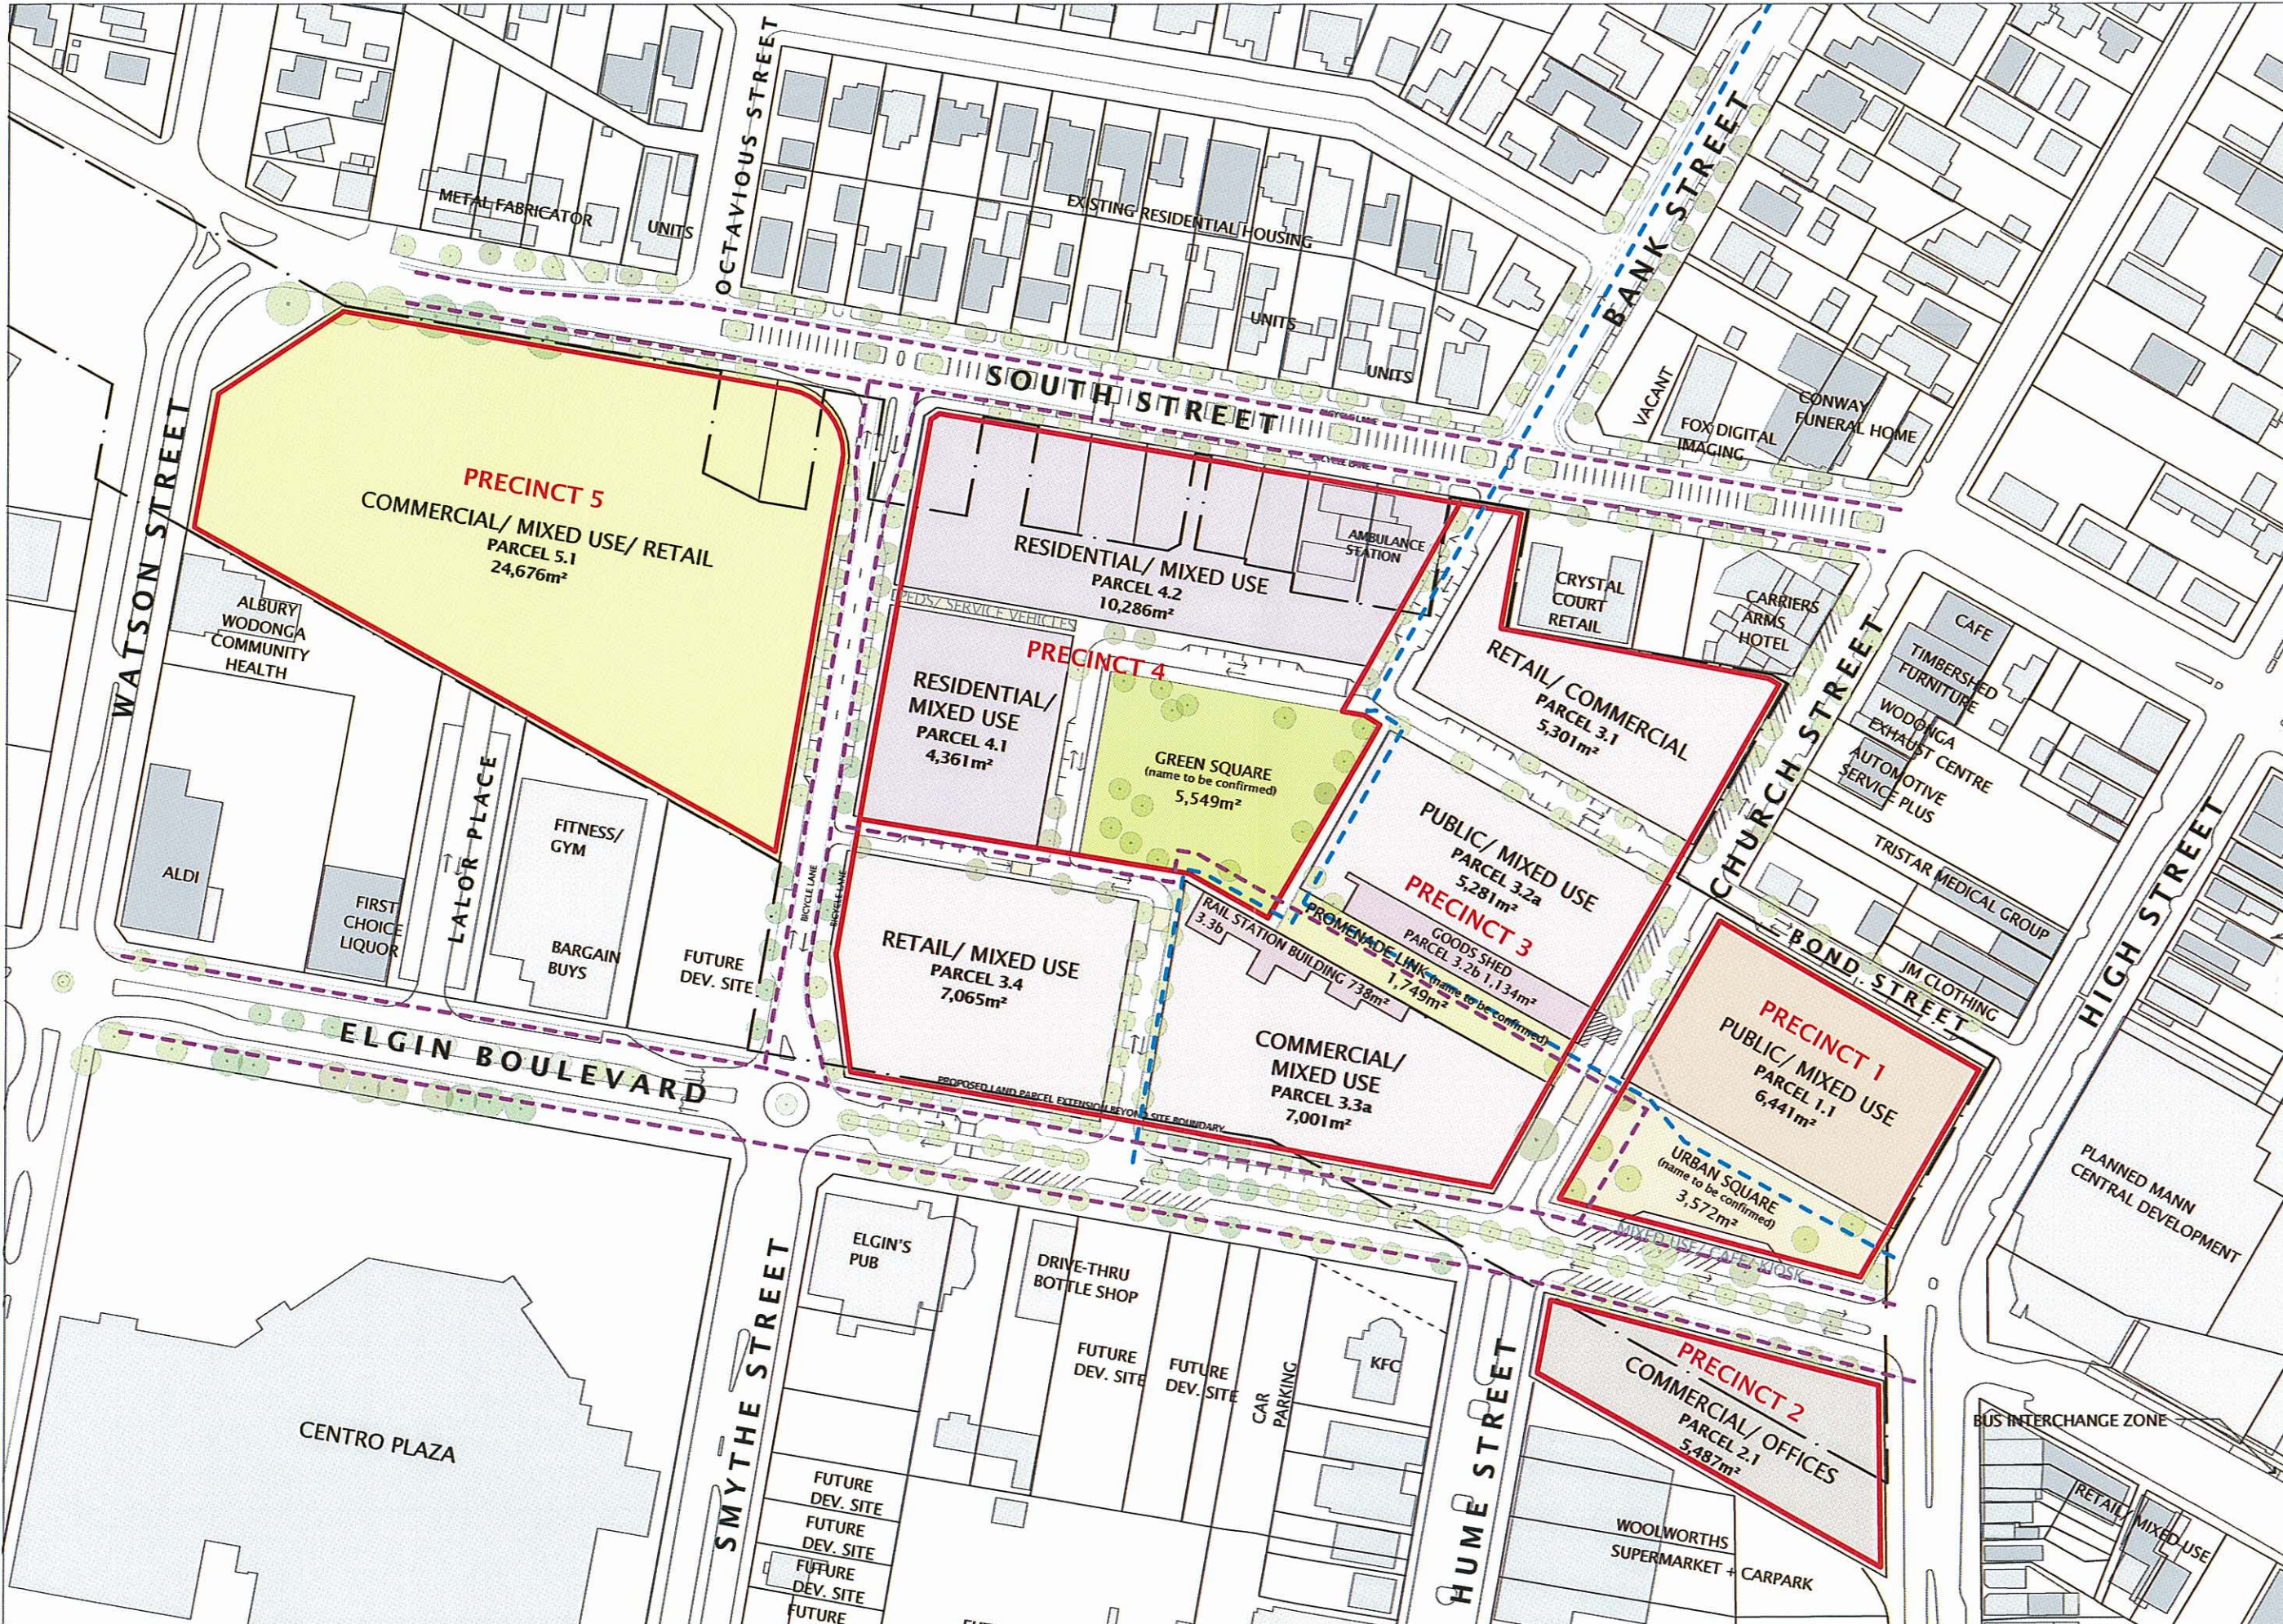

This plan was adopted by the Council at its meeting on 16 April 2012

Responsible Officer: *[Signature]*

Planning & Environment Act 1987
 WODONGA PLANNING SCHEME
 FRAMEWORK
 DEVELOPMENT PLAN

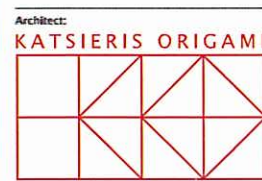

Architect:
KATSIERIS ORIGAMI

KATSIERIS ORIGAMI PTY LTD ARCHITECTURE & URBANISM
 STUDIO 1192 LEVEL 11, THE CENTURY BUILDING
 125 SWANSTON STREET MELBOURNE VIC 3000
 T: +61 3 9462 2388 E: STUDIO@ORIGAMI.COM

Project:
CENTRAL WODONGA JUNCTION PLACE

Client:
PLACES VICTORIA

Drawing:
FRAMEWORK PLAN

Issue:
FOR INFORMATION

Scale: 1:1000@A1
 Date: 19/04/12
 Drawing Number: A002
 Project No: 1101_WOD
 Rev: A
 North:

